
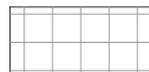


-  CARPET TILES
-  CER. TILES
-  CEMENT PAVERS

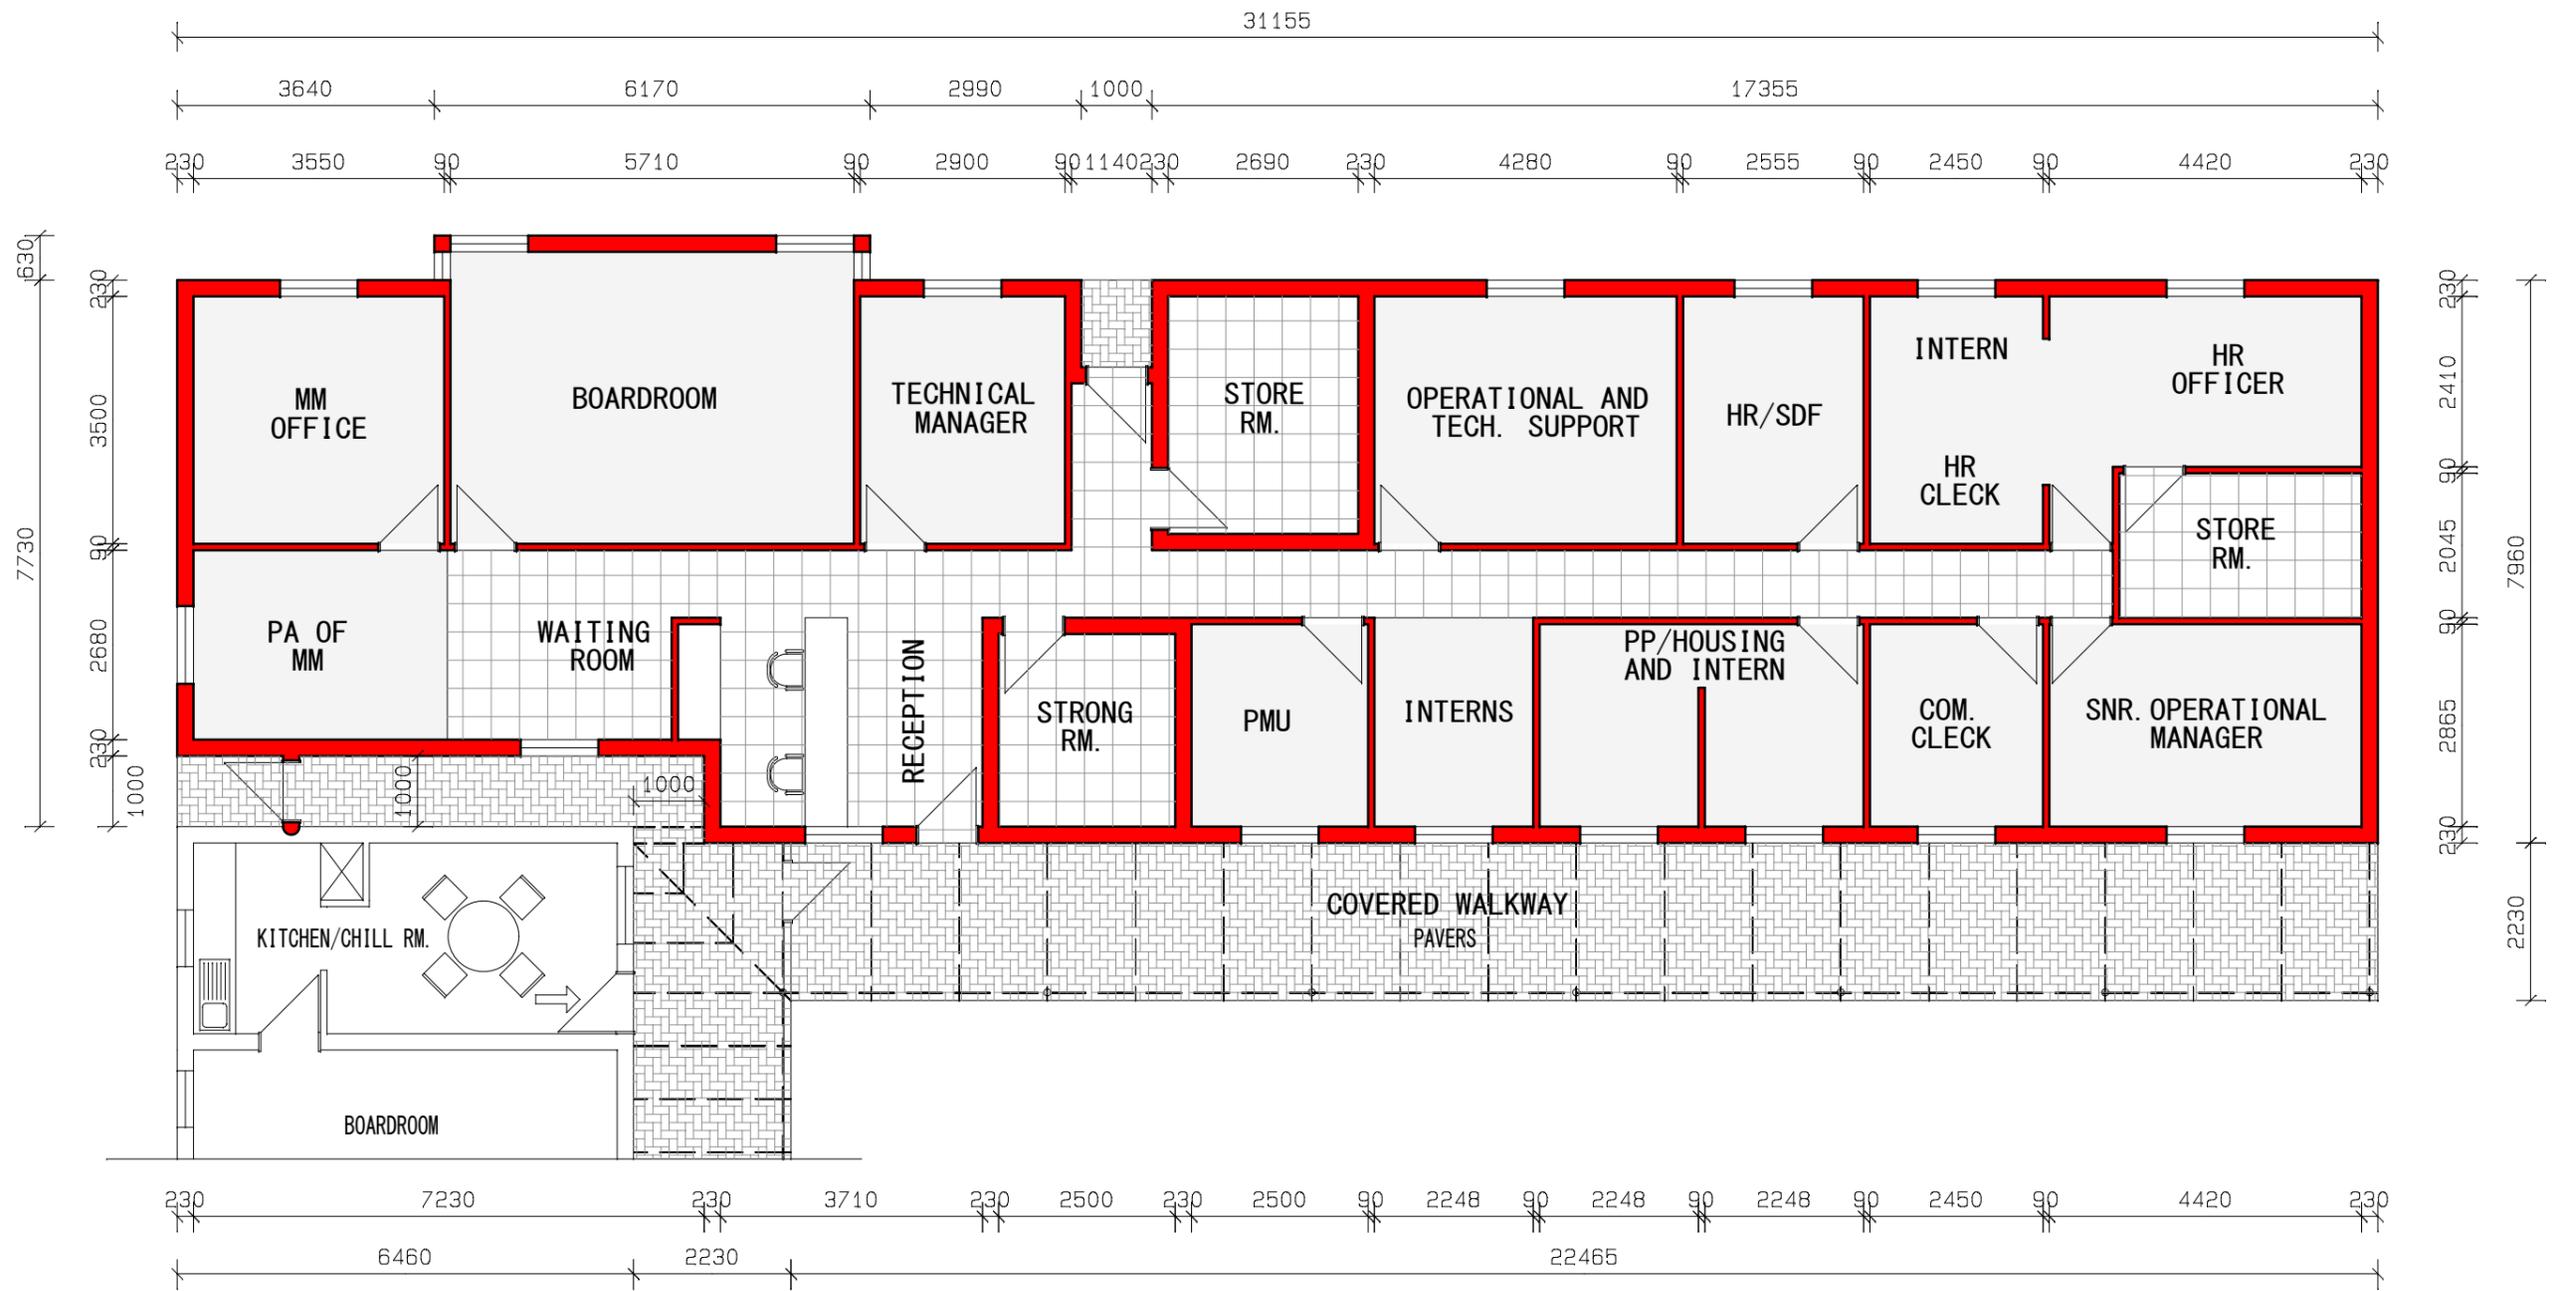

GROUND STOREY 1:100